

COUNTY OF SAN LUIS OBISPO, CALIFORNIA
PUBLIC WORKS DEPARTMENT
DESIGN DIVISION

INDEX OF SHEETS

SHEET NO. 1	VICINITY MAP
SHEET NO. 2	SITE 1 - AVILA BEACH AREA
SHEET NO. 3	SITE 2 - NW CAMBRIA AREA
SHEET NO. 4	SITE 3 - SW CAMBRIA AREA
SHEET NO. 5	SITE 4 - TEMPLETON AREA

2013 MICRO-SURFACING
VARIOUS COUNTY ROADS
SAN LUIS OBISPO COUNTY, CA
CONTRACT NO. 245R12B614



To Be Supplemented By State Standard Plans Dated May, 2006

NOTES:
"ROAD WORK AHEAD" SIGNS SHALL BE STATIONARY
ON 4X6 WOOD POSTS, "END ROAD WORK" SIGNS
ON 4X4 WOOD POSTS UNLESS OTHERWISE NOTED.

ALL CONSTRUCTION SIGNS SHALL BE PLACED
APPROXIMATELY 4' OFF THE EDGE OF PAVEMENT
POSITION OF SIGNS SHALL BE DETERMINED BY THE
ENGINEER.

	TYPE	SIZE	SIGN NAME
▲	W20-1	48"x48"	"ROAD WORK AHEAD"
■	G20-2	36"x18"	"END ROAD WORK"
●	W20-1	48"x48"	"ROAD WORK AHEAD"
●	G20-2	36"x18"	"END ROAD WORK"

CONSTRUCTION AREA SIGN DETAIL

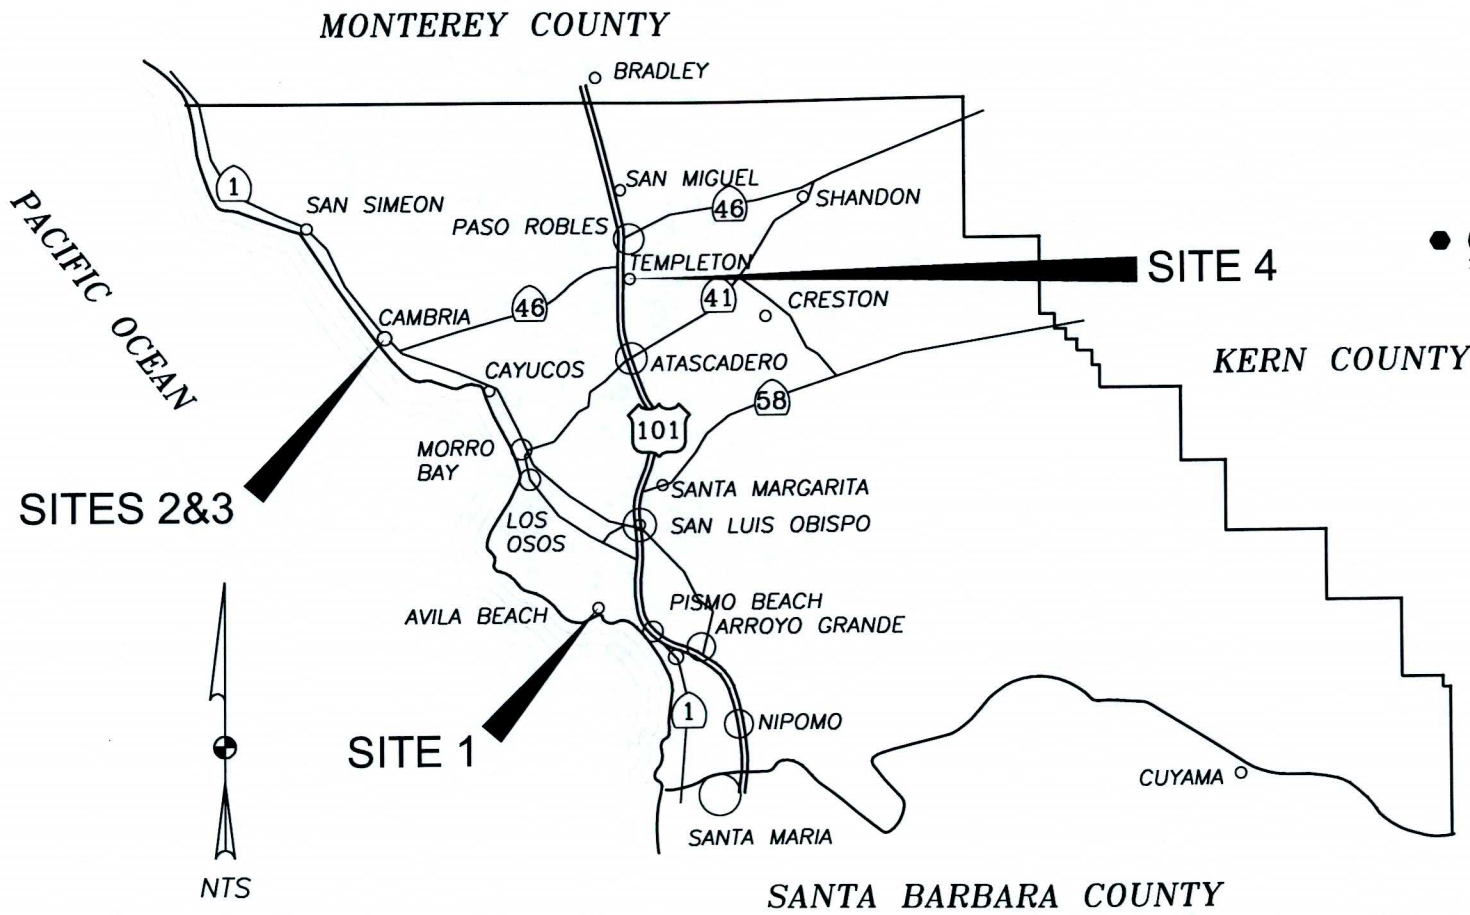
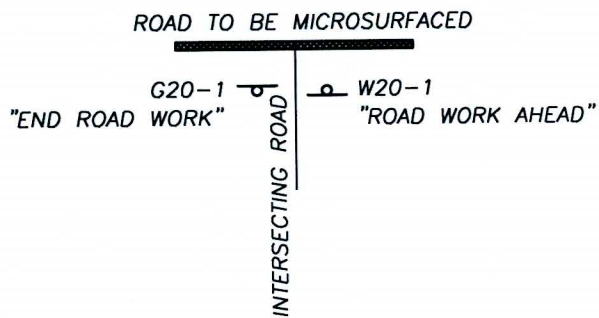


THE CONTRACTOR SHALL POSSESS THE CLASS (OR
CLASSES) OF LICENSE AS SPECIFIED IN THE
"NOTICE TO BIDDERS"

APPROVED: June 26, 2013
Dave Flynn
DEPUTY DIRECTOR OF PUBLIC WORKS
ENGINEERING SERVICES
R.C.E. 43933



COUNTY OF SAN LUIS OBISPO DEPARTMENT OF PUBLIC WORKS					
2013 MICRO-SURFACING CONTRACT, VARIOUS COUNTY ROADS SAN LUIS OBISPO COUNTY, CA CONTRACT NO. 245R12B614					
TITLE PAGE					
SAN LUIS OBISPO COUNTY					
Designer	Date	Drawn By	Date	Design Engineer	Date
J WHALEN	6/2013	J LAMBERT	6/2013	J. WERST	6/2013

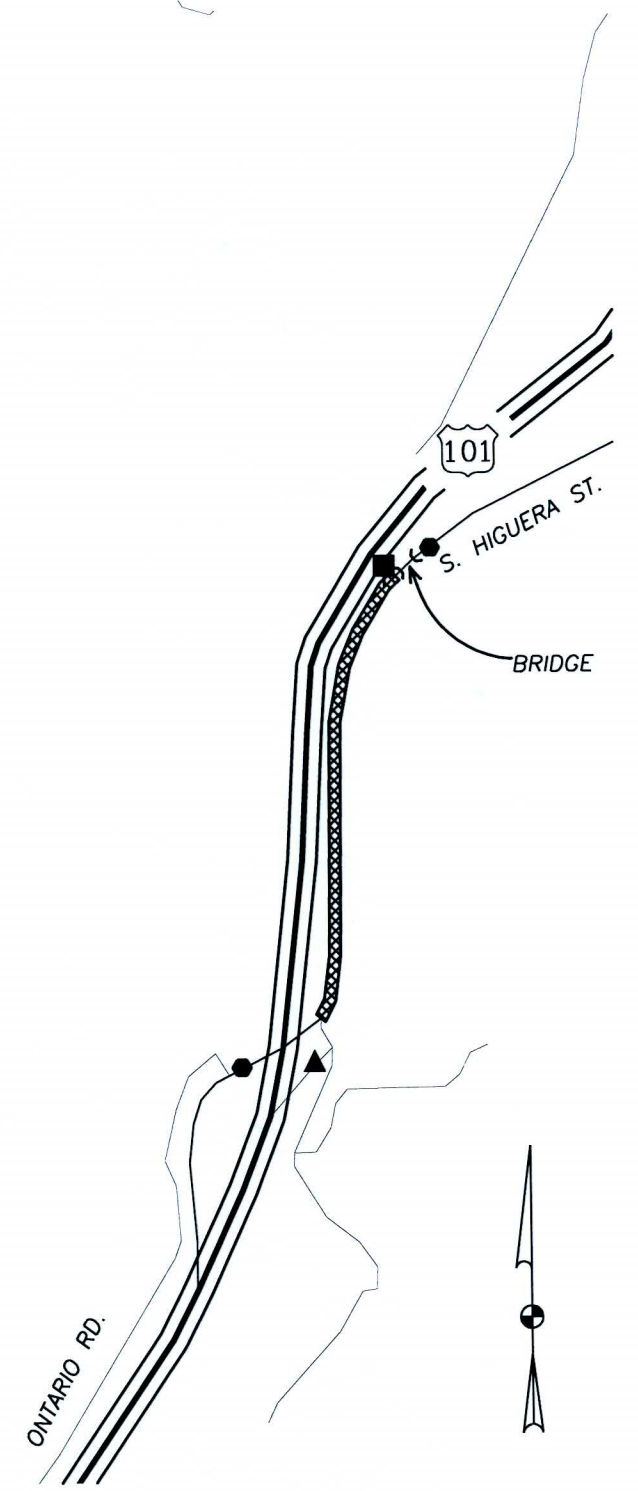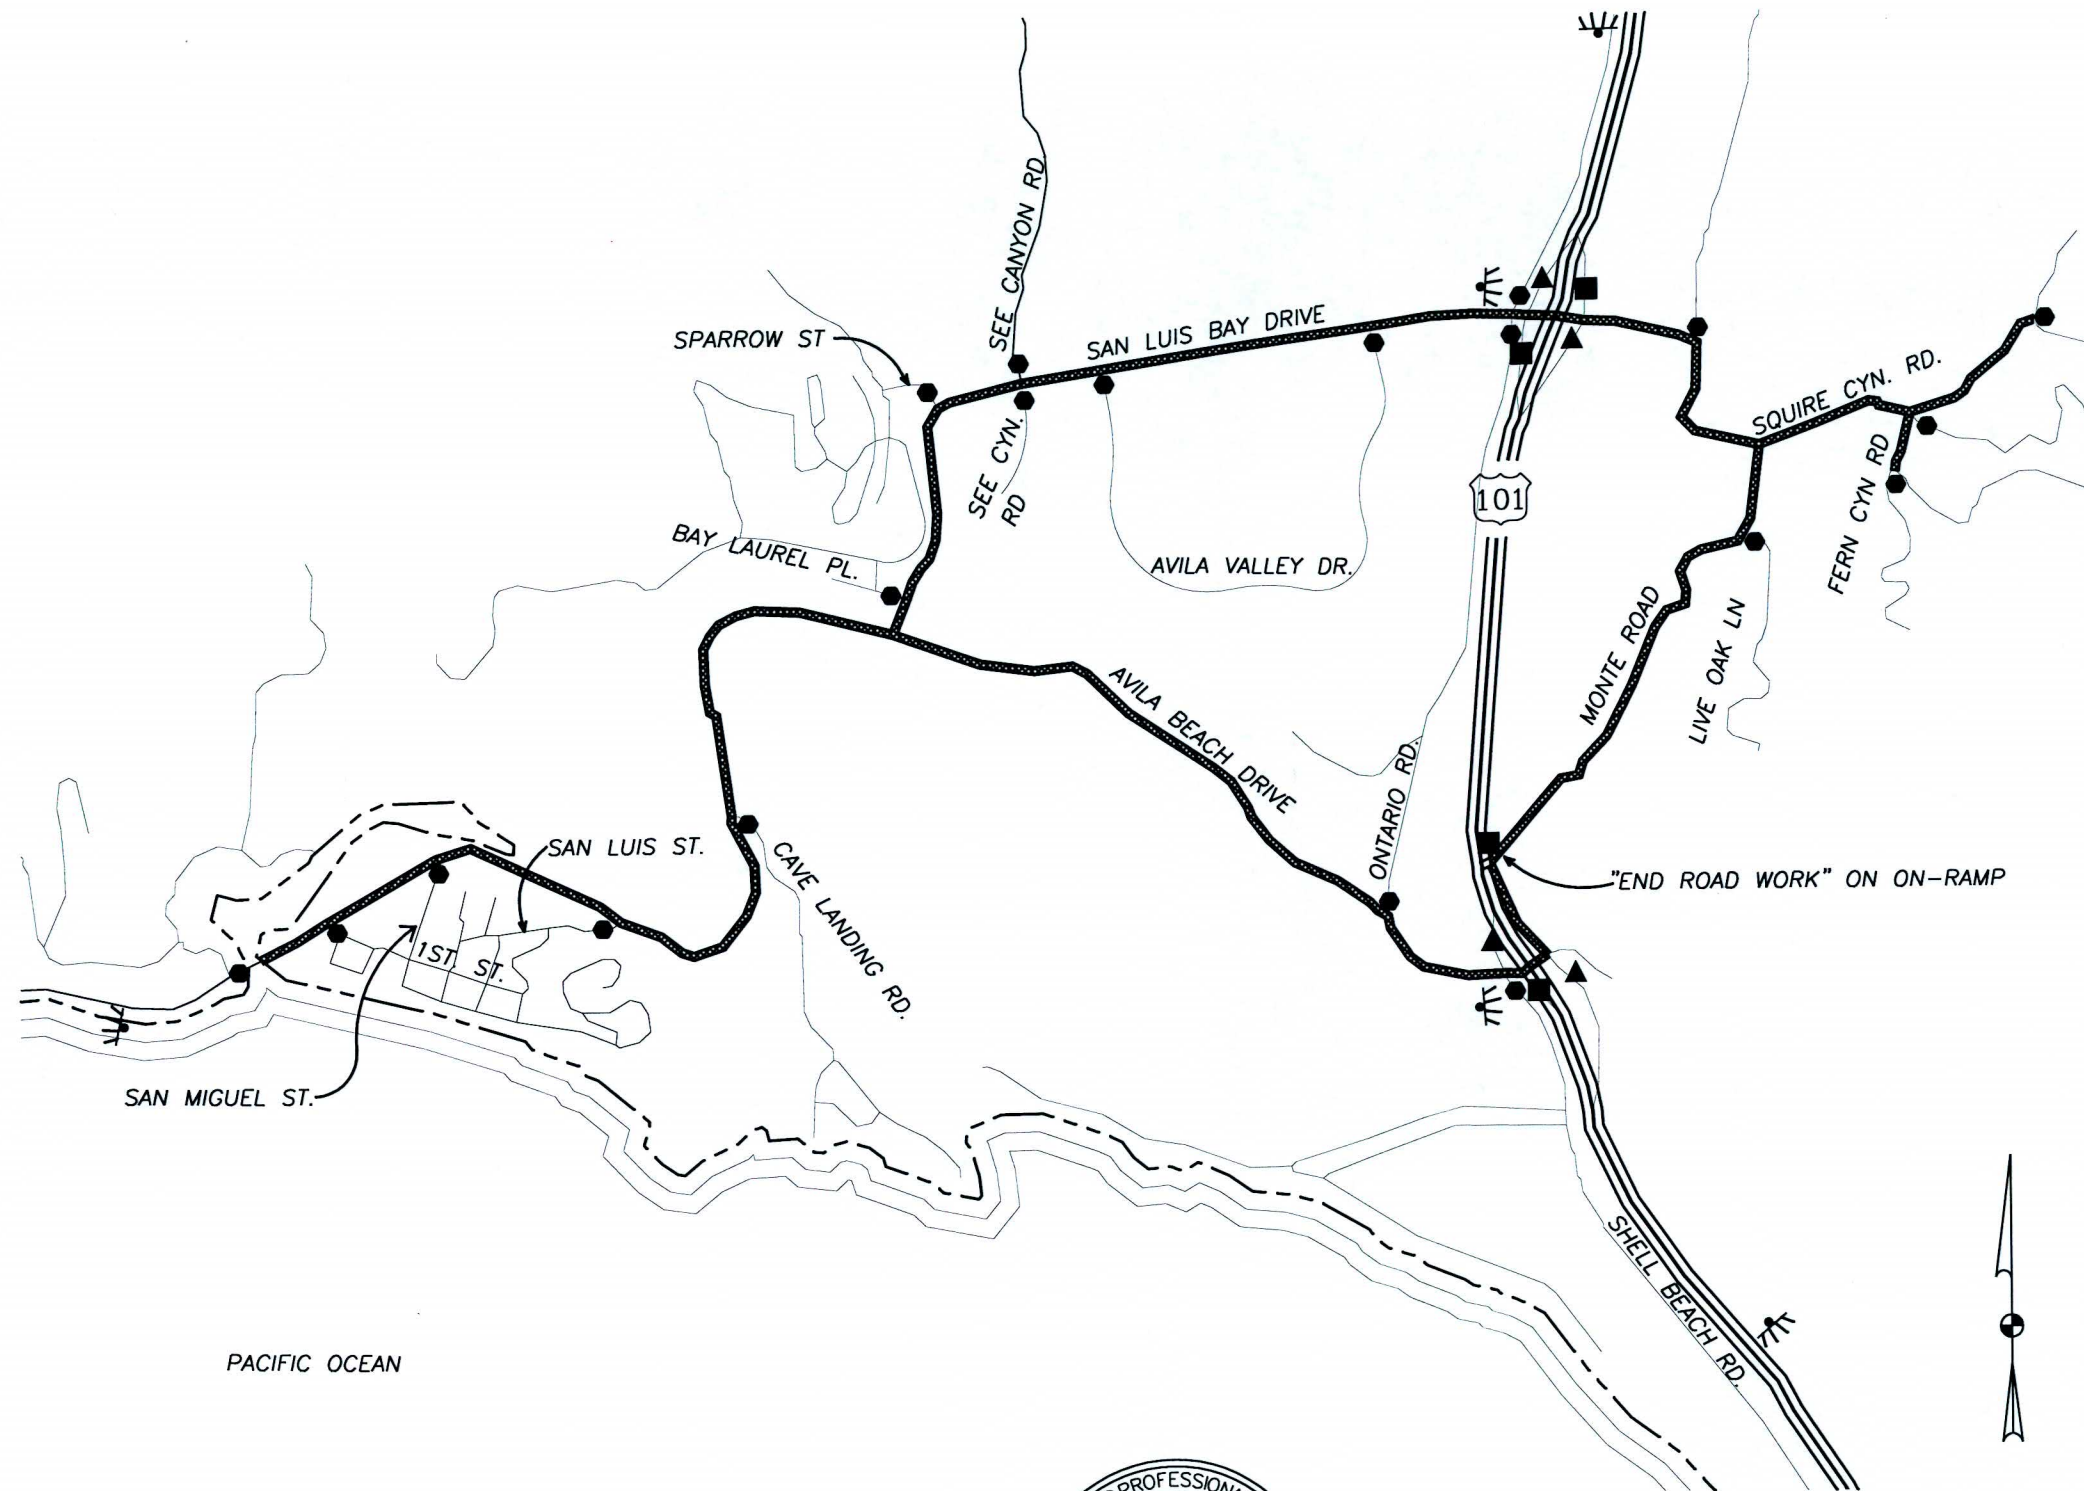

CONSTRUCTION AREA SIGNS SHALL BE PLACED 1500' IN ADVANCE AND BEYOND ANY PROJECT ROAD INTERSECTING A STATE HIGHWAY OR AS DIRECTED BY THE ENGINEER.

	TYPE	SIZE	SIGN NAME	QTY.
▲	W20-1	48"x48"	"ROAD WORK AHEAD"	5
■	G20-2	36"x18"	"END ROAD WORK"	5
●	W20-1 & G20-2		SEE DETAIL ON SHEET 1	22
W	PORTABLE CHANGEABLE MESSAGE SIGNS			5


COUNTY OF SAN LUIS OBISPO DEPARTMENT OF PUBLIC WORKS
2013 MICROSURFACING CONTRACT, VARIOUS ROADS
IN SAN LUIS OBISPO COUNTY, CONTRACT NO. 245R12B614

SITE 1 - AVILA BEACH AREA

SAN LUIS OBISPO COUNTY

Designer	Date	Drawn By	Date	Design Engineer	Date
J WHALEN	6/2013	J LAMBERT	6/2013	J. WERST	6/2013

PACIFIC OCEAN

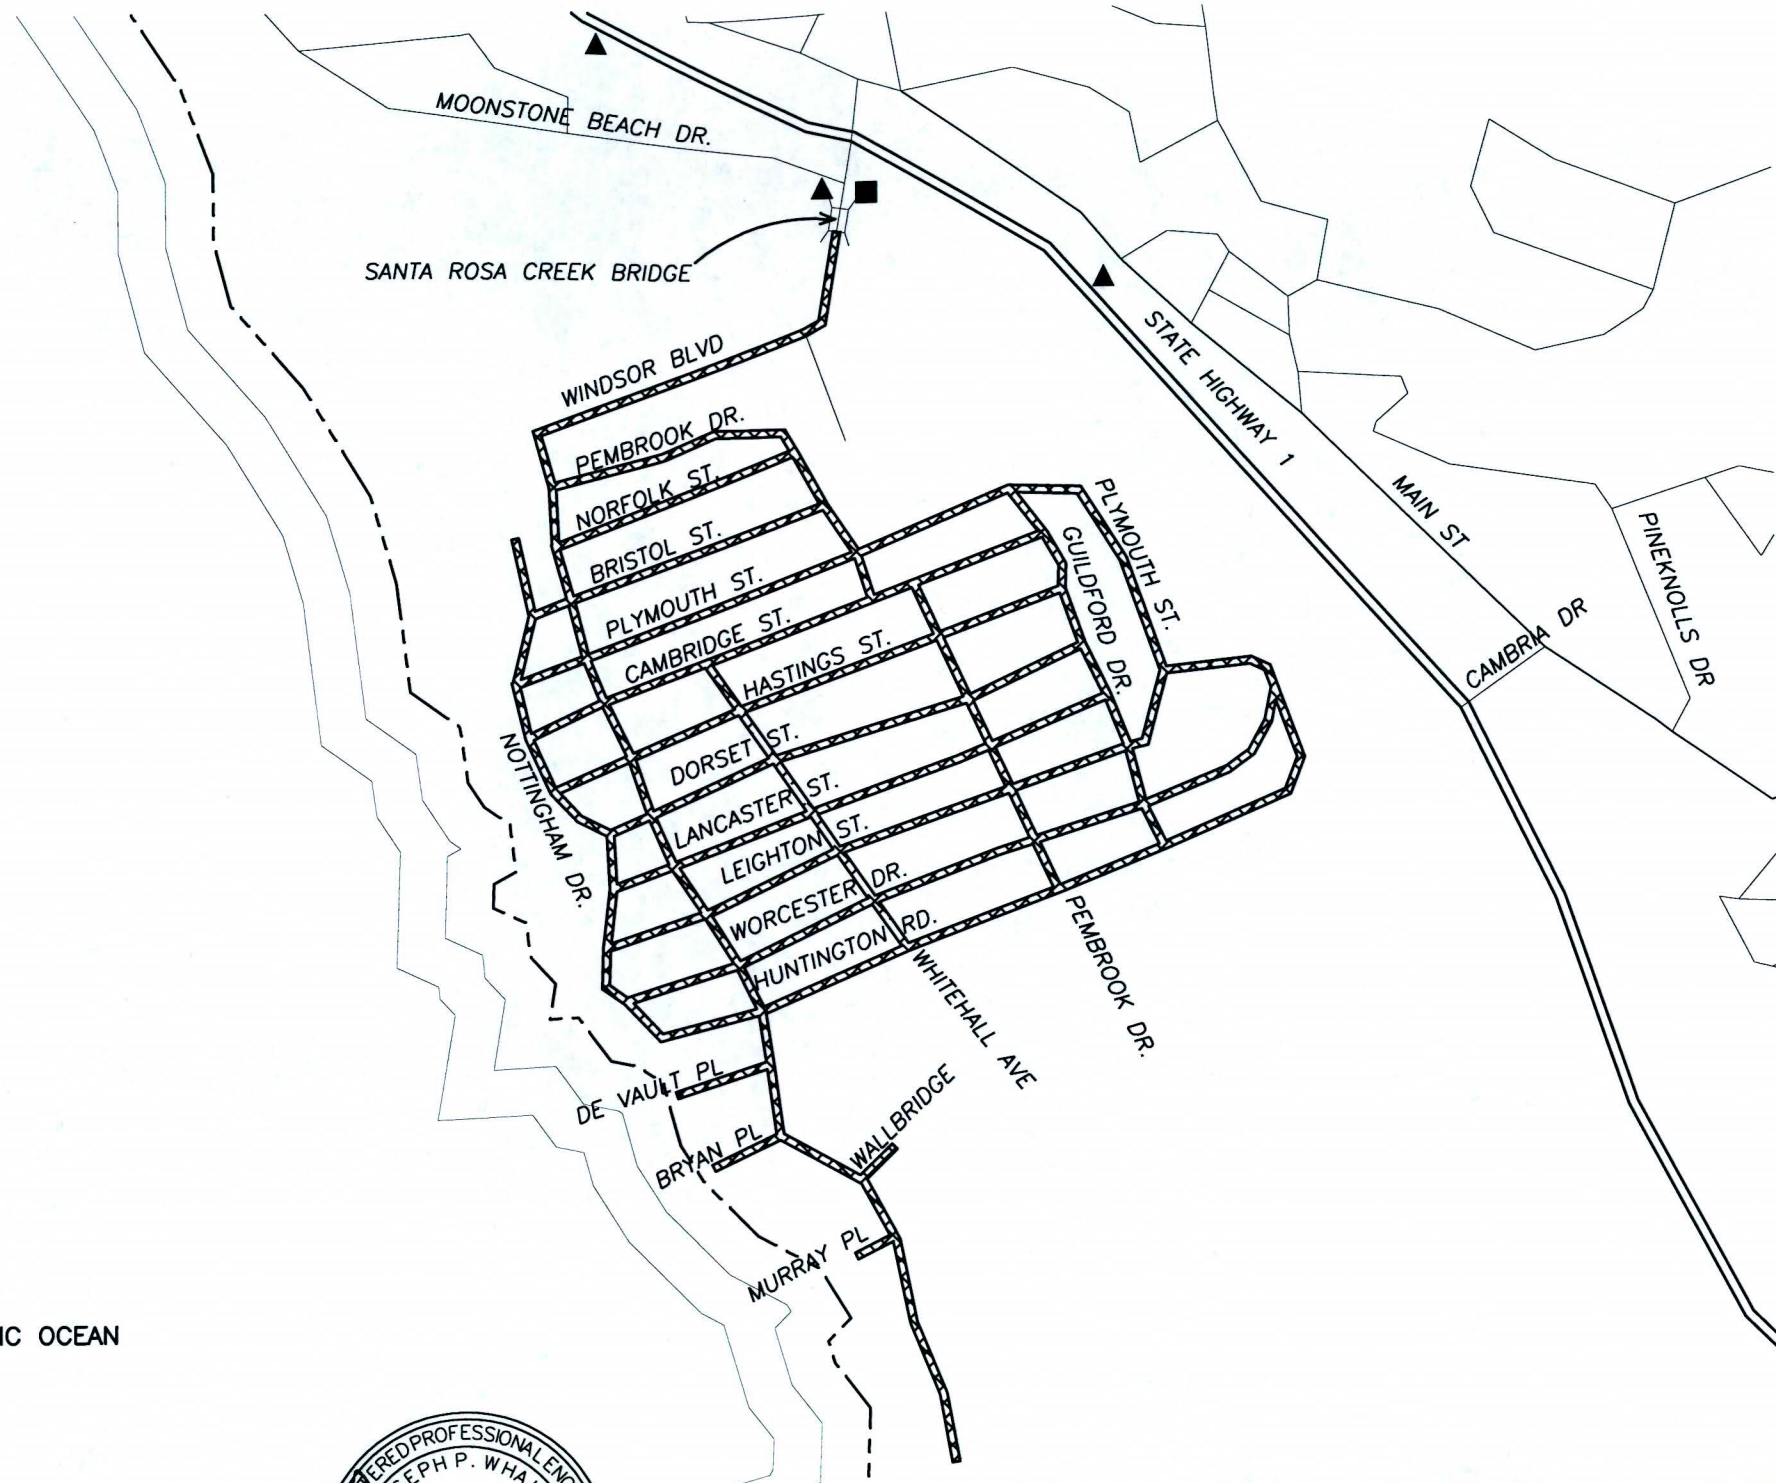

CONSTRUCTION AREA SIGNS SHALL BE PLACED 1500' IN ADVANCE AND BEYOND ANY PROJECT ROAD INTERSECTING A STATE HIGHWAY.


	TYPE	SIZE	SIGN NAME	QTY.
▲	W20-1	48"x48"	"ROAD WORK AHEAD"	3
■	G20-2	36"x18"	"END ROAD WORK"	1
●	W20-1 & G20-2		SEE DETAIL ON SHEET 1	-

COUNTY OF SAN LUIS OBISPO DEPARTMENT OF PUBLIC WORKS
2013 MICROSURFACING CONTRACT, VARIOUS ROADS
IN SAN LUIS OBISPO COUNTY, CONTRACT NO. 245R12B614

SITE 2 - NORTHWEST CAMBRIA

SAN LUIS OBISPO COUNTY



Designer	Date	Drawn By	Date	Design Engineer	Date
J. WHALEN	6/2013	J. LAMBERT	6/2013	J. WERST	6/2013

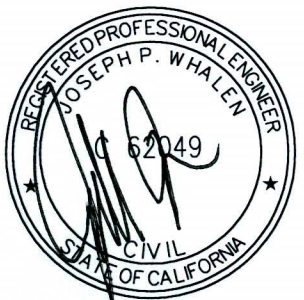

	TYPE	SIZE	SIGN NAME	QTY.
▲	W20-1	48"x48"	"ROAD WORK AHEAD"	7
■	G20-2	36"x18"	"END ROAD WORK"	3
●	W20-1 & G20-2		SEE DETAIL ON SHEET 1	-

CONSTRUCTION AREA SIGNS SHALL BE PLACED 1500' IN ADVANCE AND BEYOND ANY PROJECT ROAD INTERSECTING A STATE HIGHWAY.

COUNTY OF SAN LUIS OBISPO DEPARTMENT OF PUBLIC WORKS					
2013 MICROSURFACING CONTRACT, VARIOUS ROADS					
IN SAN LUIS OBISPO COUNTY, CONTRACT NO. 245R12B614.					
SITE 3 - SOUTHWEST CAMBRIA					
SAN LUIS OBISPO COUNTY					
Designer	Date	Drawn By	Date	Design Engineer	Date
J WHALEN	6/2013	J LAMBERT	6/2013	J. WERST	6/2013

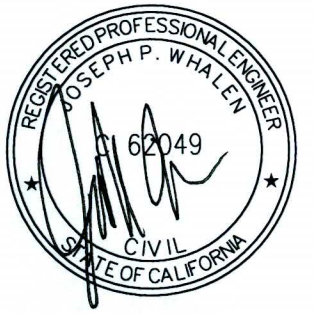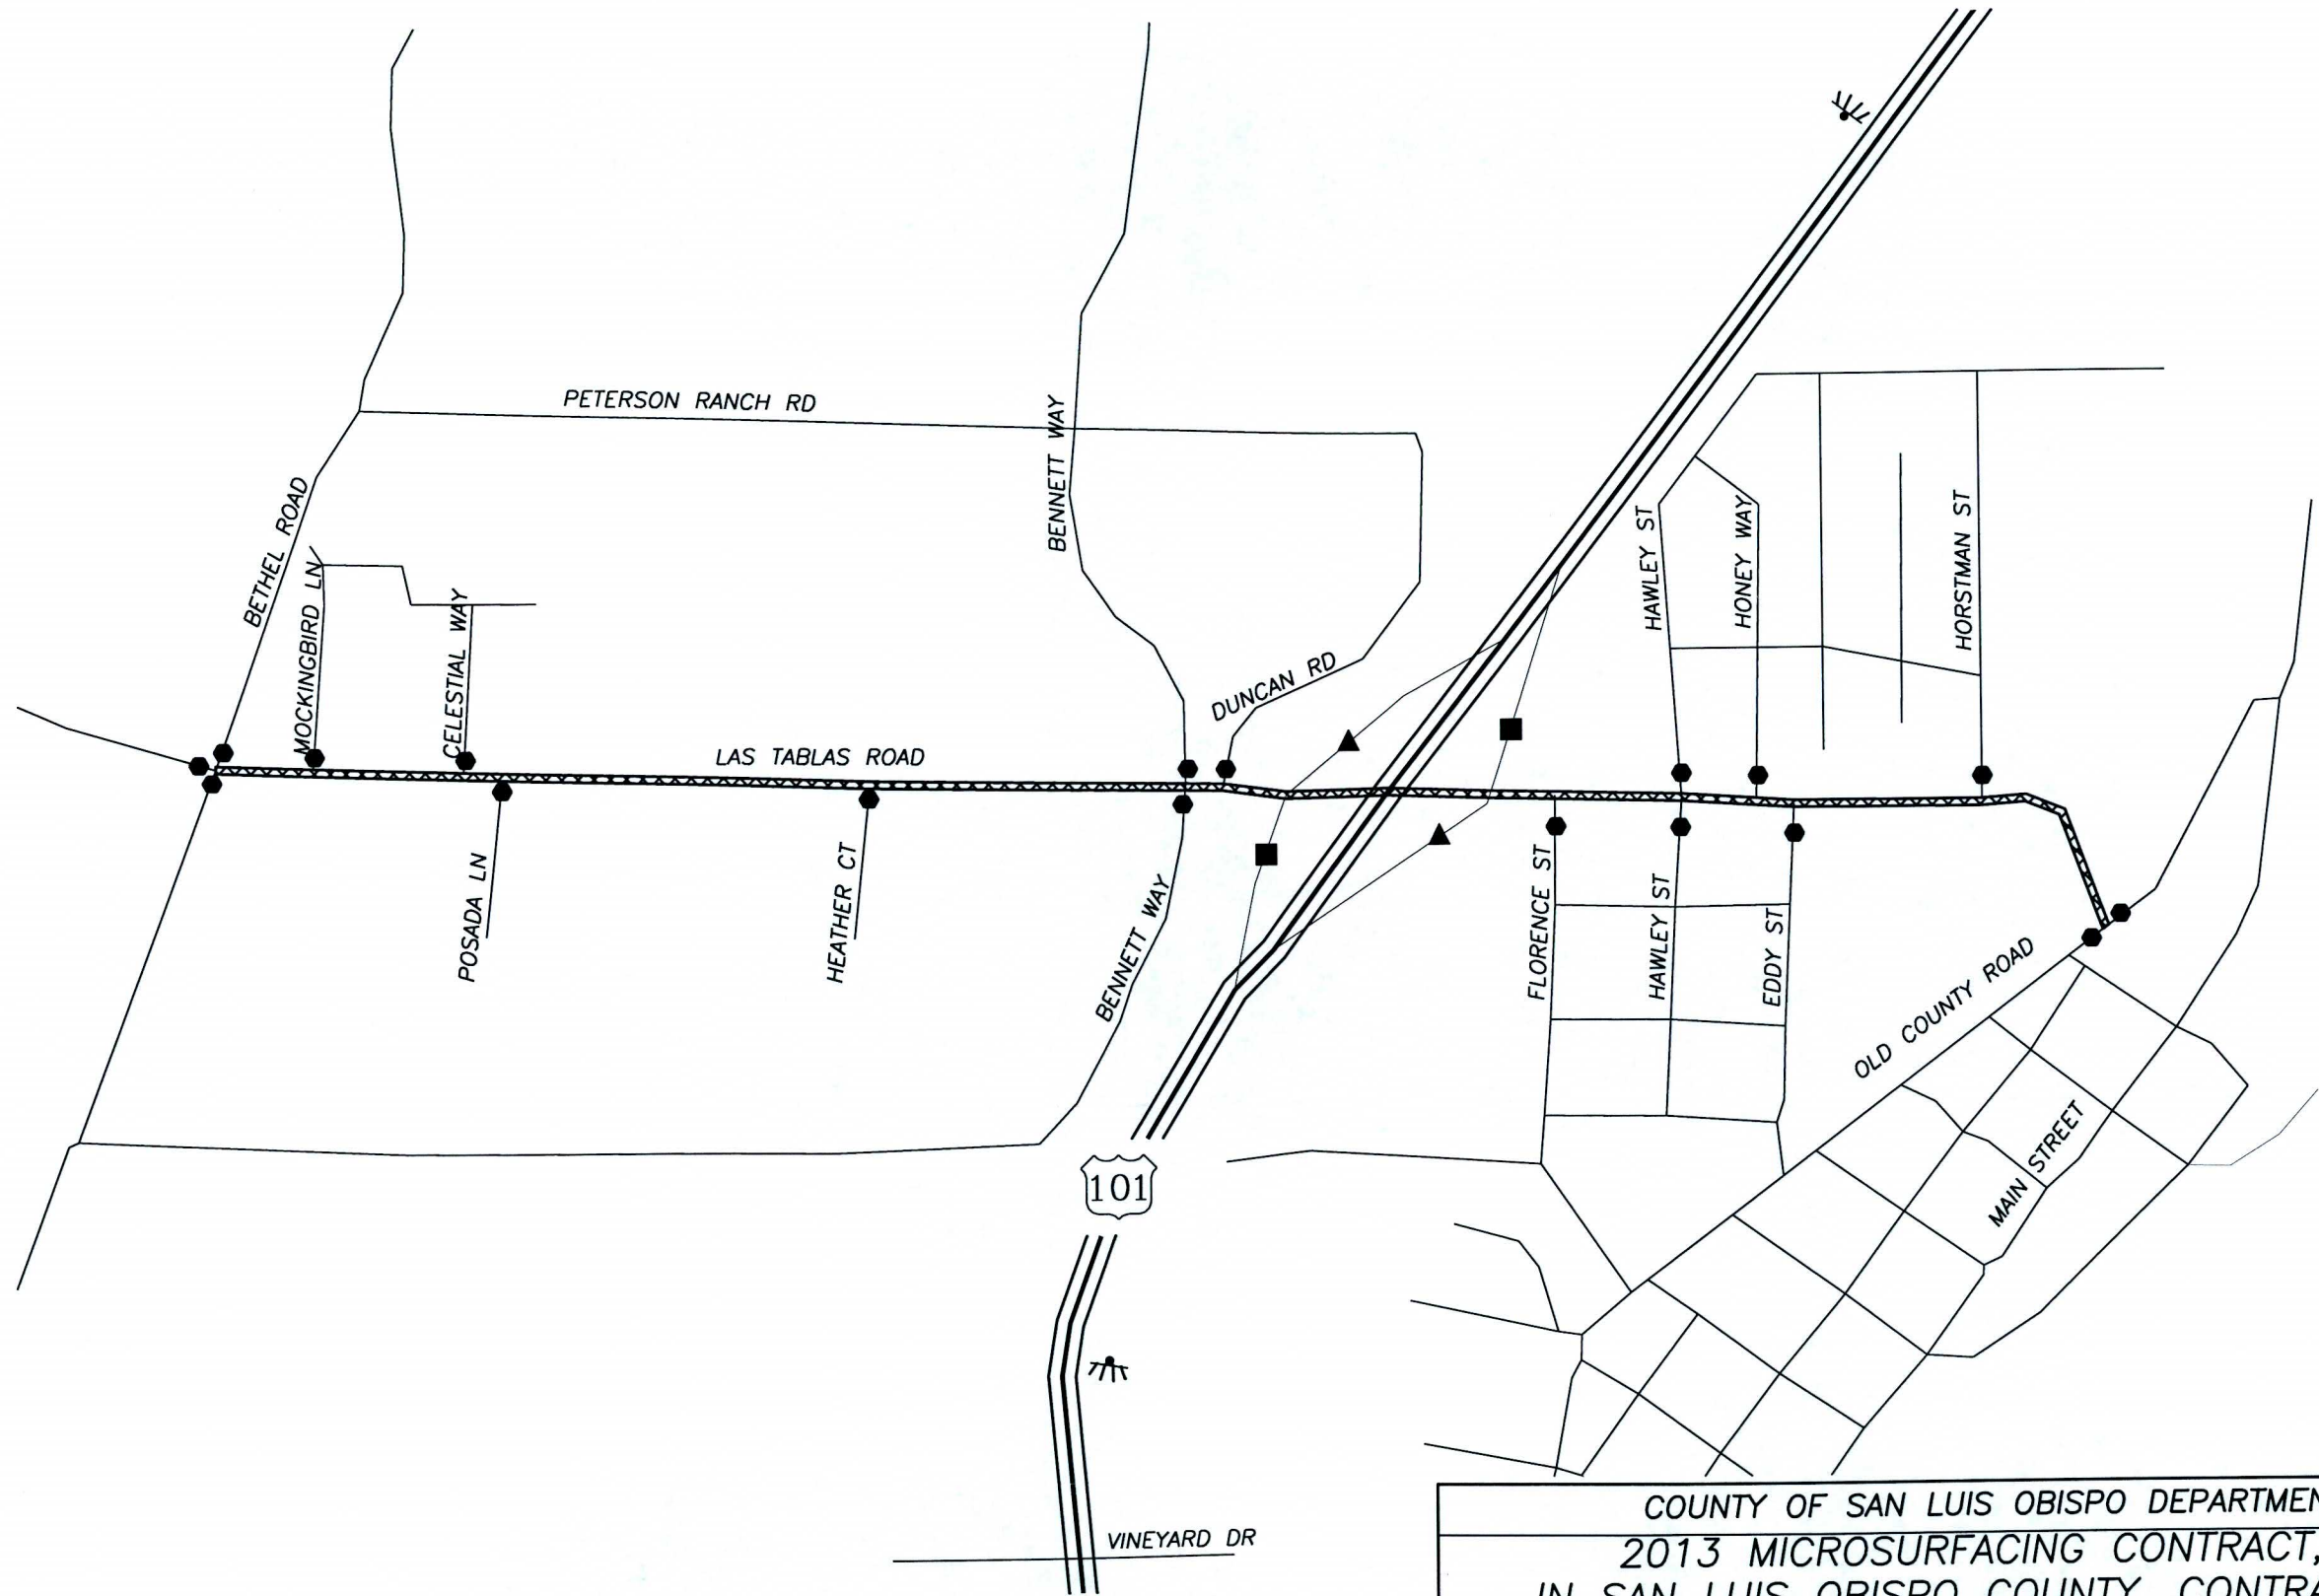

	TYPE	SIZE	SIGN NAME	QTY.
▲	W20-1	48"x48"	"ROAD WORK AHEAD"	2
■	G20-2	36"x18"	"END ROAD WORK"	2
●	W20-1 & G20-2		SEE DETAIL ON SHEET 1	18
W	PORTABLE CHANGEABLE MESSAGE SIGNS			2

CONSTRUCTION AREA SIGNS SHALL BE PLACED 1500' IN ADVANCE AND BEYOND ANY PROJECT ROAD INTERSECTING A STATE HIGHWAY OR AS DIRECTED BY THE ENGINEER.

COUNTY OF SAN LUIS OBISPO DEPARTMENT OF PUBLIC WORKS					
2013 MICROSURFACING CONTRACT, VARIOUS ROADS					
IN SAN LUIS OBISPO COUNTY, CONTRACT NO. 245R12B614					
SITE 4 - TEMPLETON					
SAN LUIS OBISPO COUNTY					
Designer	Date	Drawn By	Date	Design Engineer	Date
J WHALEN	6/2013	J LAMBERT	6/2013	J. WERST	6/2013